340 RIVERSIDE RESCENT










Relocate your senses

Indulge your senses in more than 8 million square feet of exquisite waterfront serenity.

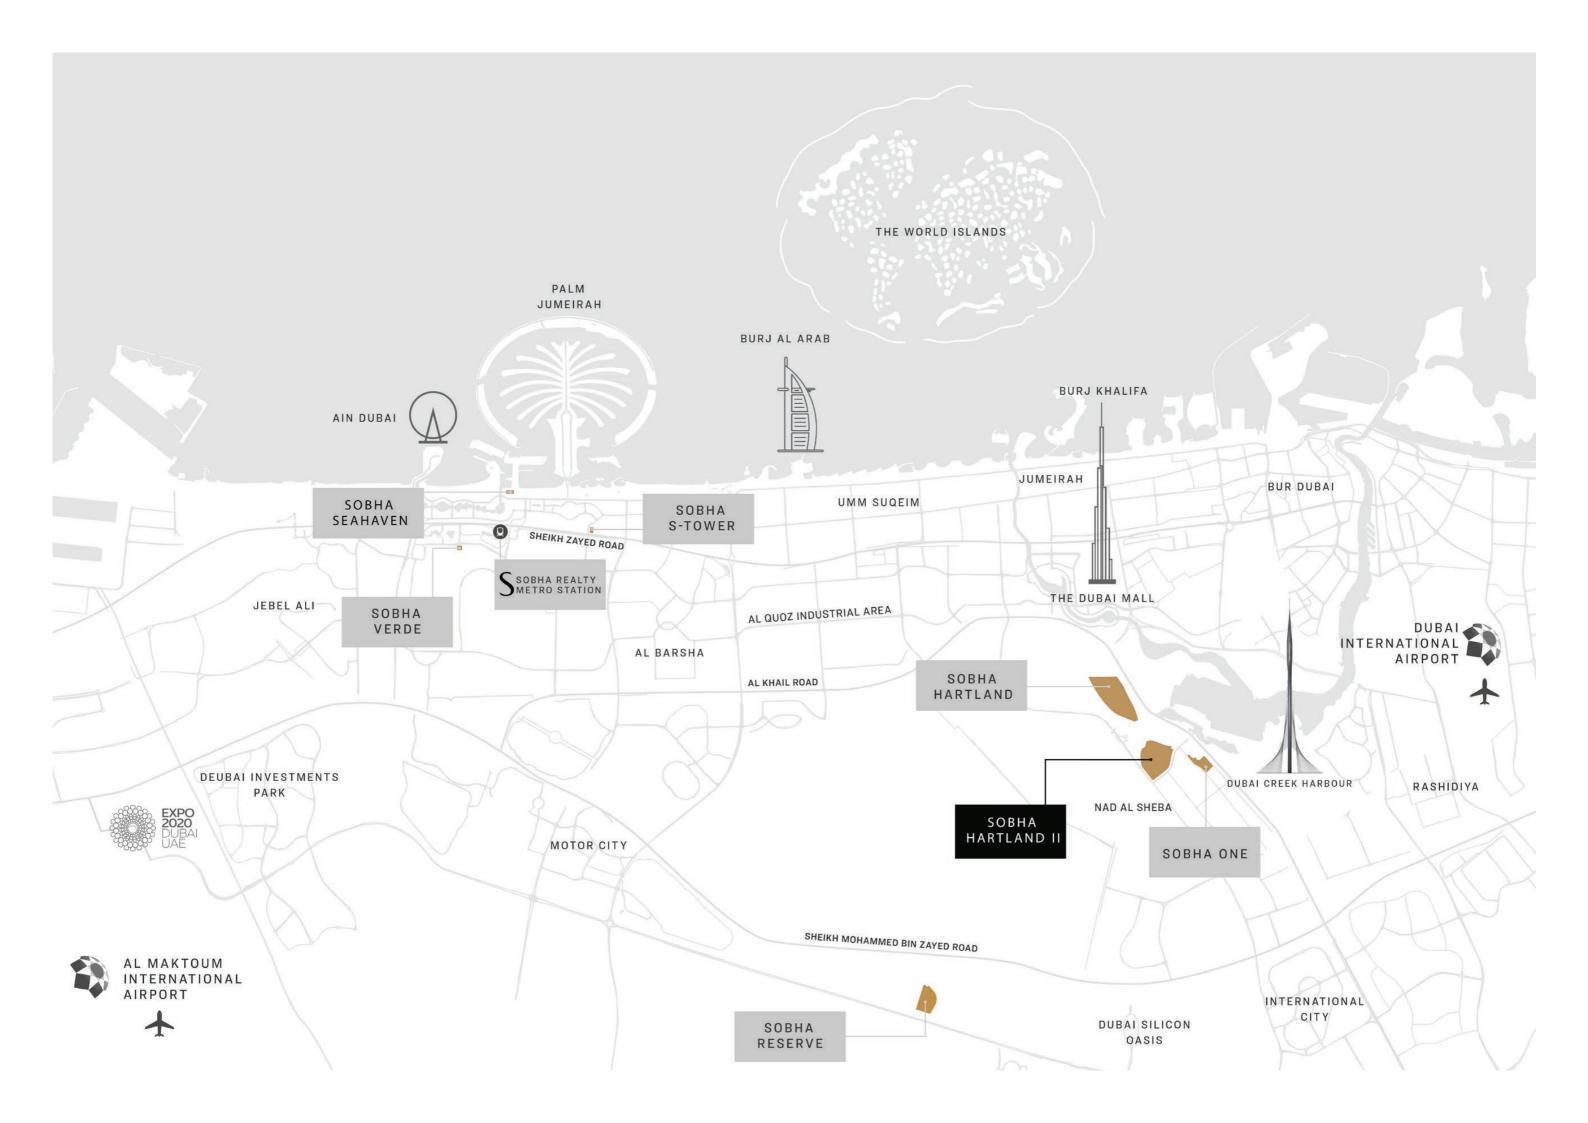

A depiction of true vibrancy

Close to the pulsating heart of Dubai.
























PALM JUMEIRAH



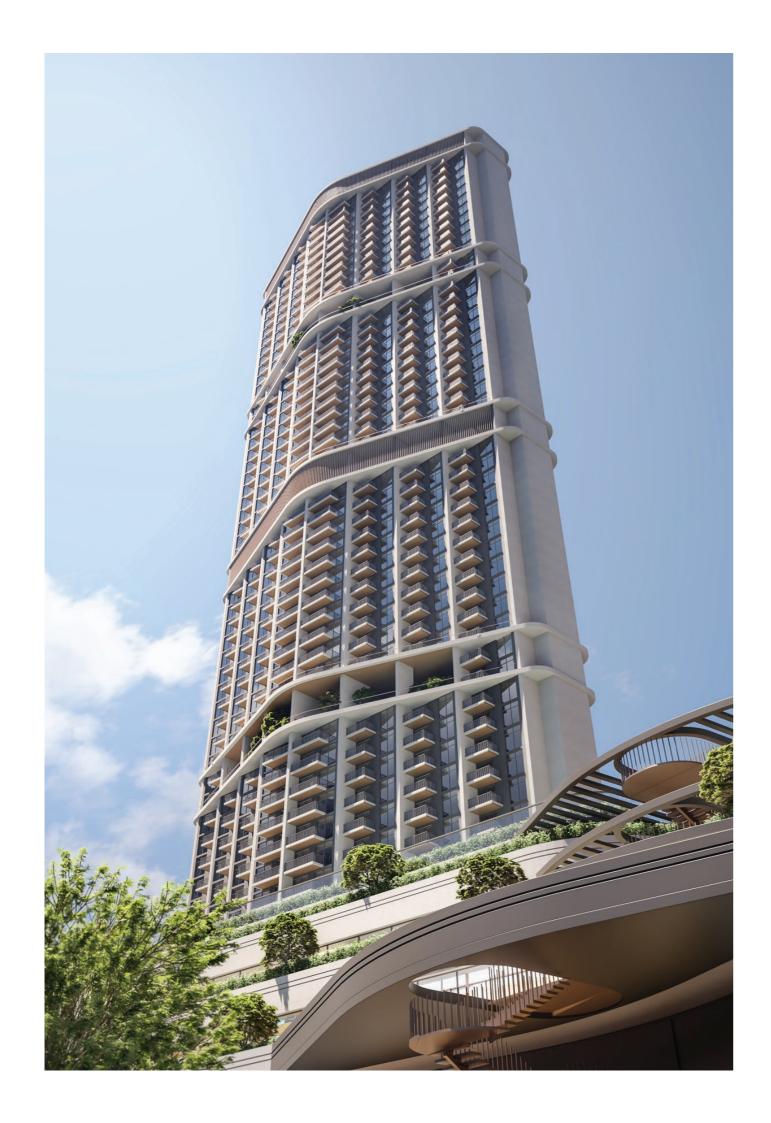

This is 340 RIVERSIDE (RESCENT



340 reasons to elevate your quality of life. Here are a mere few. A spectacular tower nestled within Sobha Hartland II 340 Riverside Crescent encompasses a rich sense of community and superlative waterfront living in one of the city's most sought-after locations.



Discover a mirror to your soul



340 RIVERSIDE (RESCENT





The epitome of a vibrant community ambience

Discover a sense of belonging among likeminded residence, where the bonds of genuine community living are fostered through high-quality amenities, creating a truly enriching experience.






Exceptional as expected

Elegant-styled abodes expertly crafted to create a sense of relaxed wellbeing amid lavish surrounds for everlasting luxury.



Serene waterfront setting, world-class amenities, excellent locality 340 Riverside Crescent is the ultimate lifestyle venue. Start your day with a casual stroll through inspiring surrounds. Discover pristine beaches. Savour views of the vibrant Dubai and sprawling greenery from your exclusive Sky Gardens haven. End your day as the golden setting sun soothes your senses.




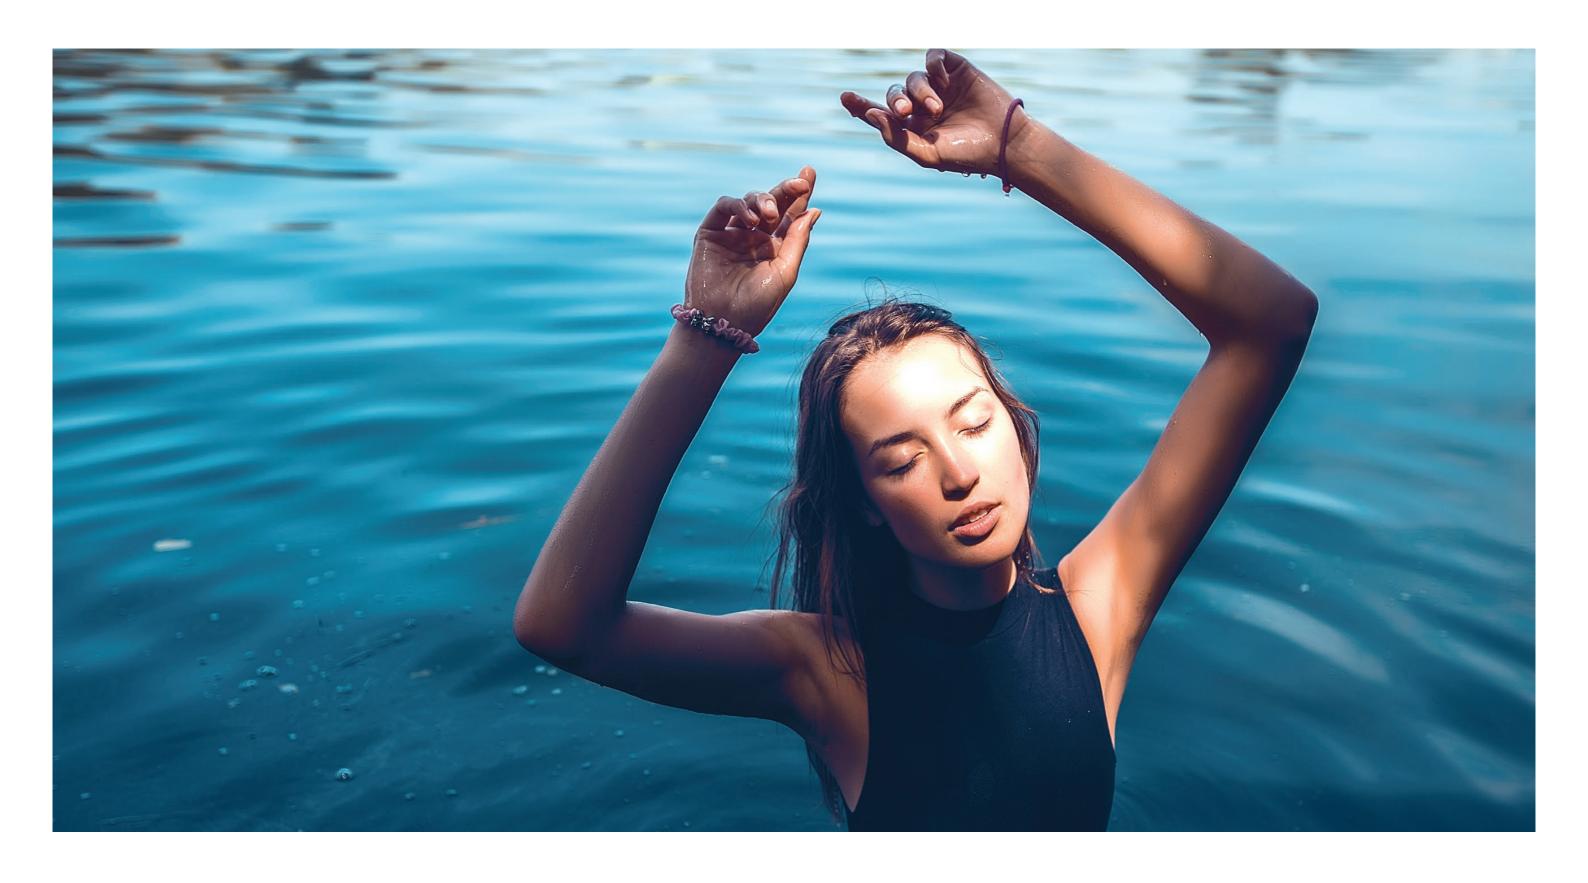

Add a splash of colour to your day

Secure a front-row seat to outstanding waterfront living.

Take a plunge into your generously sized infinity pool and simply relax your stresses away.

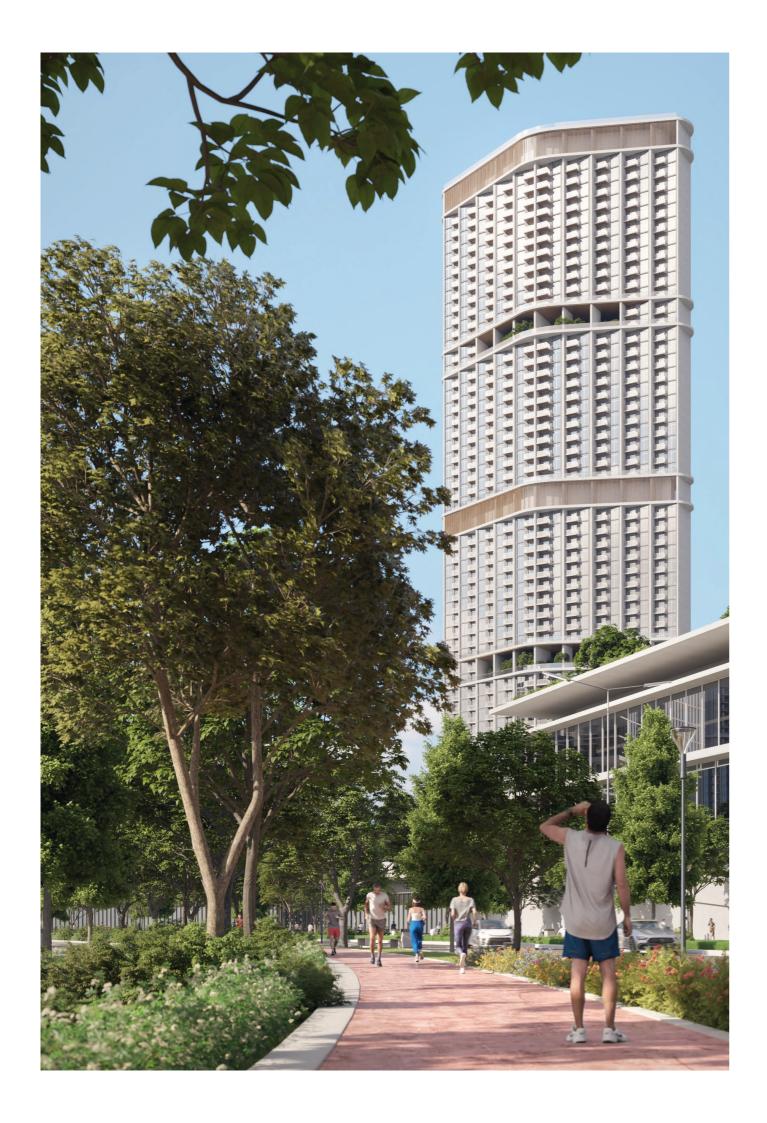


An exertion excursion

Reward mind and body, elevate your physical wellbeing while savouring all the thoughtfully conceived facilities that complement your discerning quality of life. Elevate your endurance and stamina with our cutting edge fitness trails.





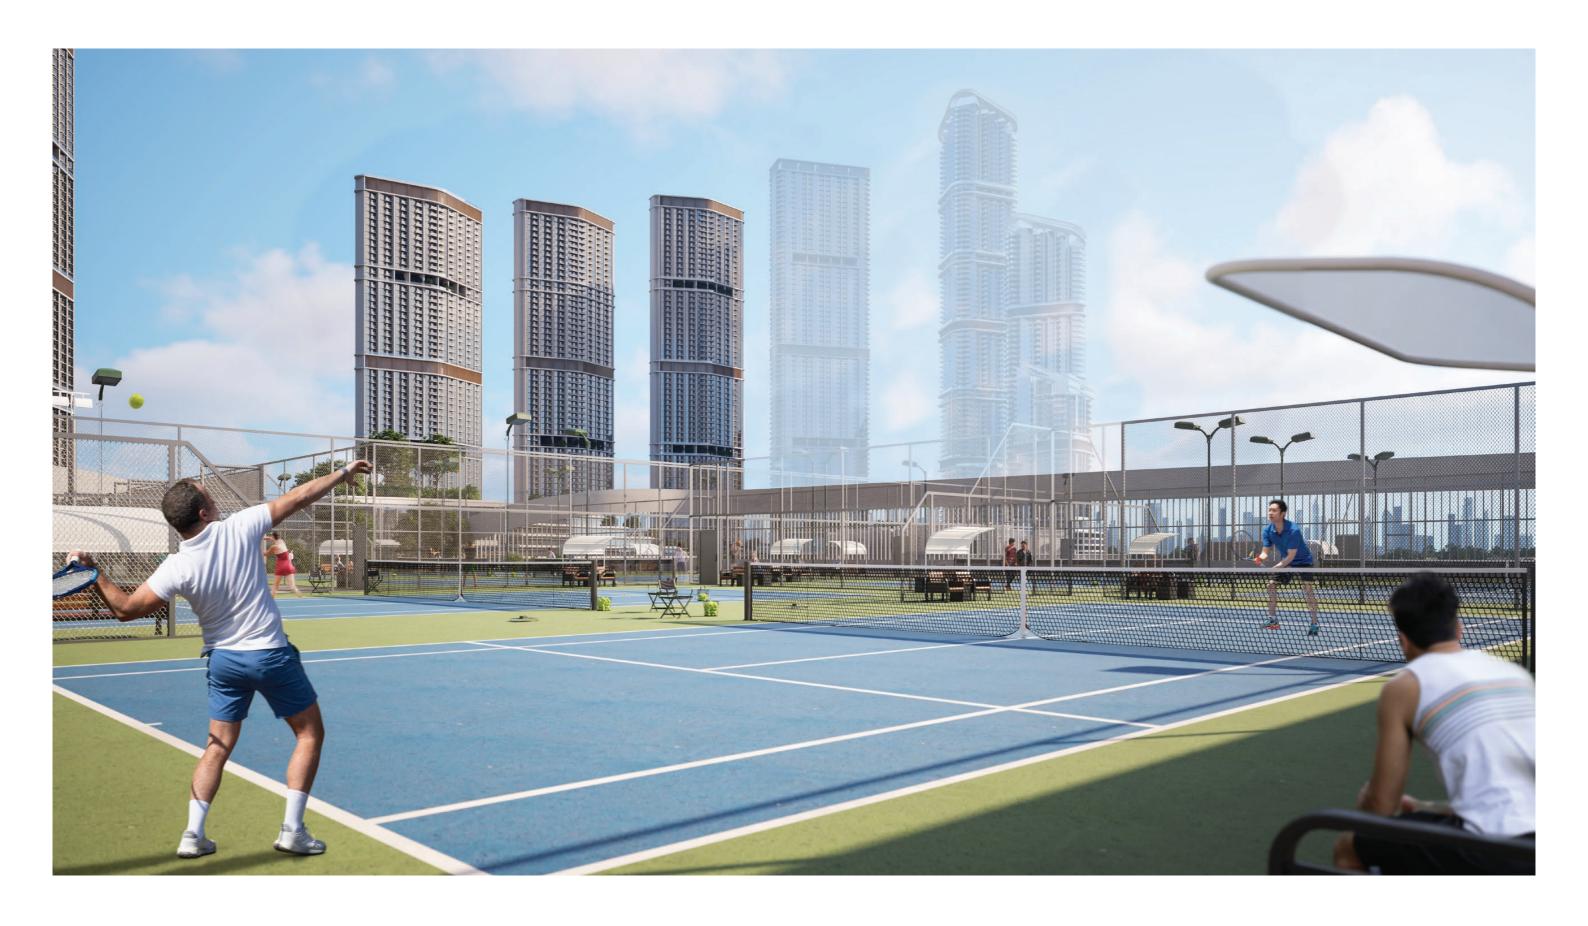






At the peak of paradise

Defined by its elegant waterfront aesthetic, every detail of 340 Riverside Crescent has been thoughtfully contemplated to create a welcoming and peaceful environ. Discover endless culinary delights across the boardwalk.

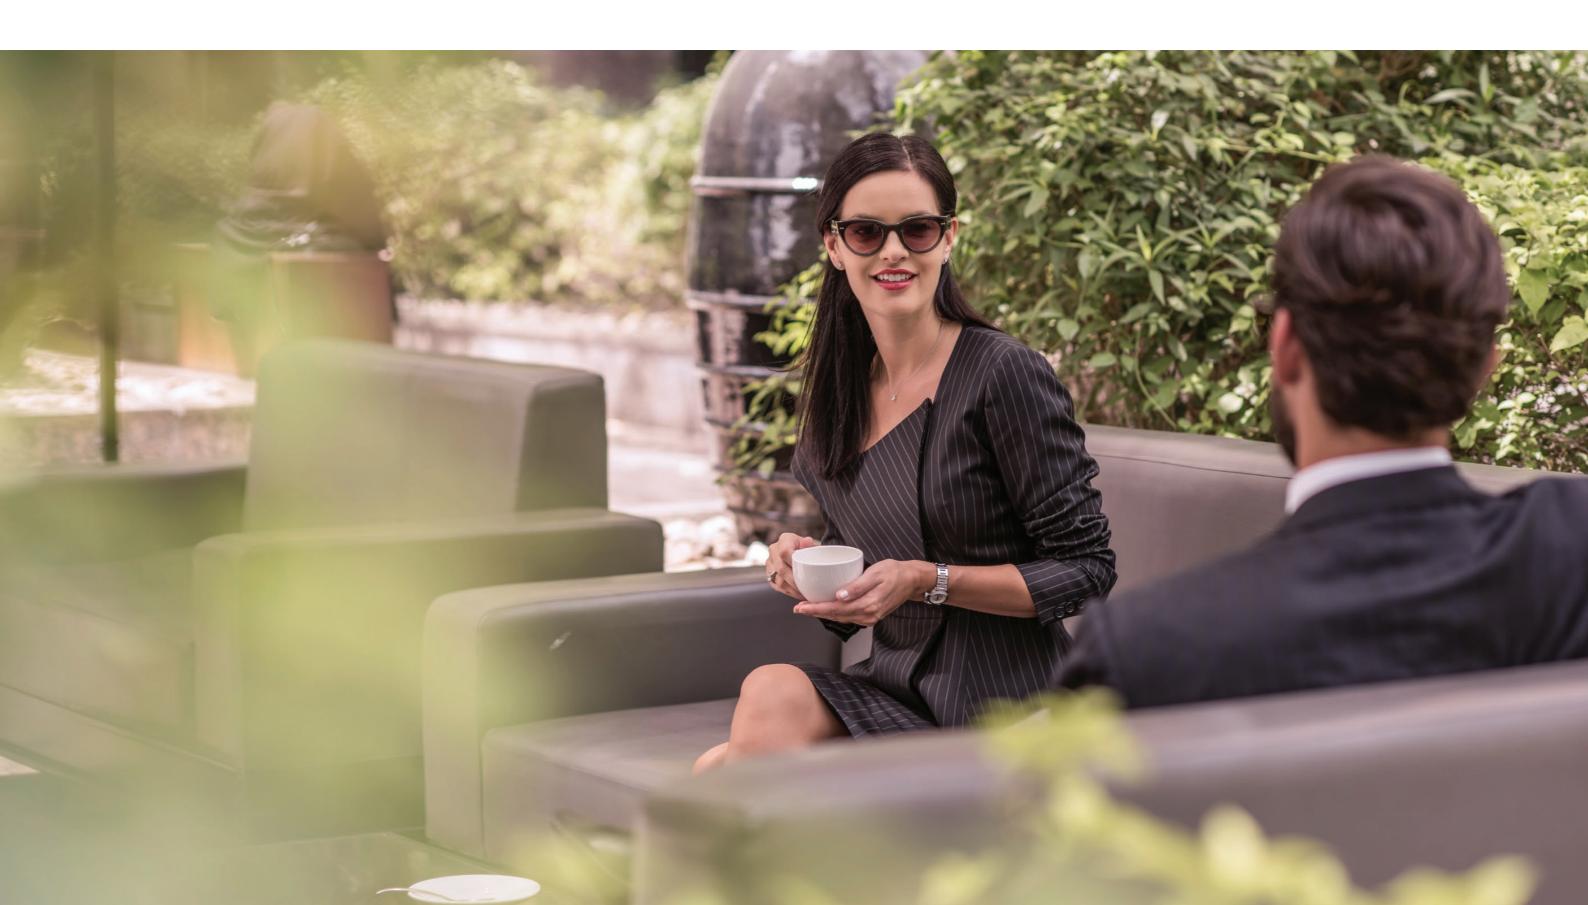






Sky Gardens, the height of selectivity

Recreation is the name of the game you indulge in a range of stimulating activities at Sky Gardens. Inspiring views across the city come as standard.

FLOOR AND UNIT PLAN LAYOUTS



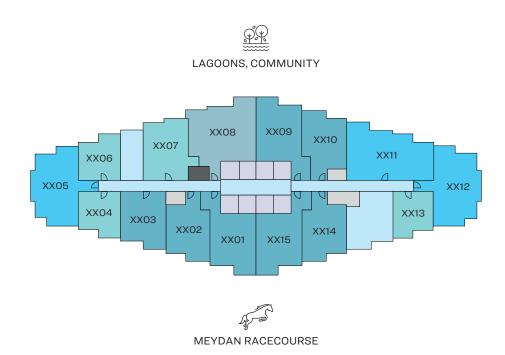

LEVEL 08-17, 21-29, 33-42, 46-55

1 BED UNIT 2 BED UNIT CIRCULATION LIFTS


1.5 BED UNIT SERVICES GARBAGE ROOM

TOTAL SALEABLE AREA


SUITE = 444.23 SQ.FT. BALCONY = 55.11 SQ.FT. TOTAL = 499.34 SQ.FT.



TYPE A (with balcony)

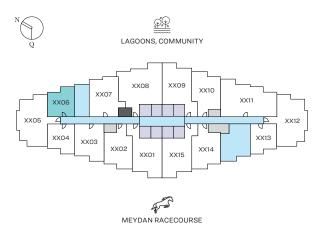

LEVEL 08-16, 21-29, 33-41, 46-55

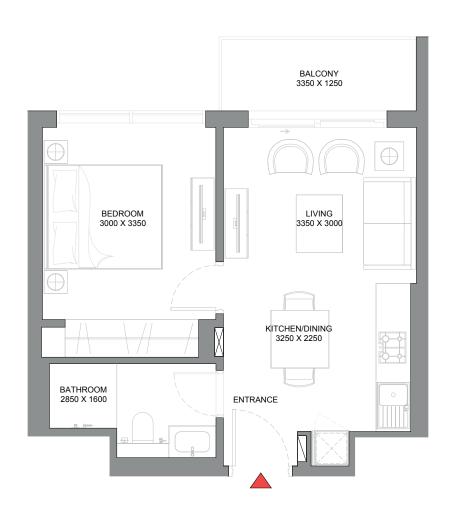

List of unit numbers with this unit plan:

$N \bigcirc Q$

VIEWS

Lagoons, Community


806, 906, 1006, 1106, 1206, 1306, 1406, 1506, 1606, 2106, 2206, 2306, 2406, 2506, 2606, 2706, 2806, 2906, 3306, 3406, 3506, 3606, 3706, 3806, 3906, 4006, 4106, 4606, 4706, 4806, 4906, 5006, 5106, 5206, 5306, 5406, 5506

TYPE A (with balcony) VARIANT 1


TOTAL SALEABLE AREA

SUITE = 441.00 SQ.FT. BALCONY = 54.36 SQ.FT. TOTAL = 495.36 SQ.FT.



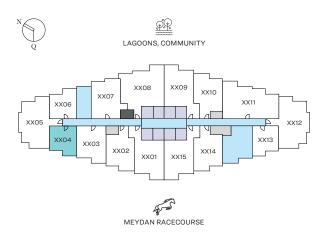

LEVEL 08-17, 21-29, 33-42, 46-55

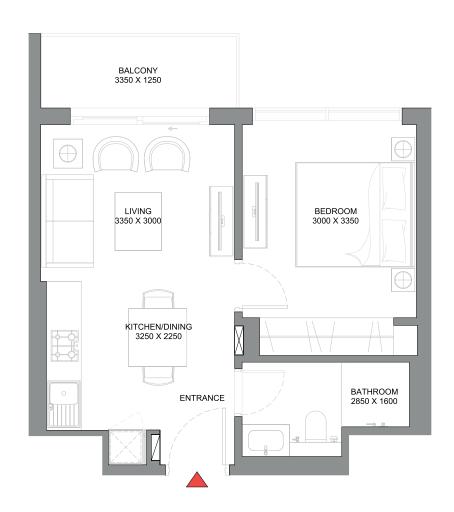

List of unit numbers with this unit plan:



VIEWS

Meydan Racecourse


804, 904, 1004, 1104, 1204, 1304, 1404, 1504, 1604, 1704, 2104, 2204, 2304, 2404, 2504, 2604, 2704, 2804, 2904, 3304, 3404, 3504, 3604, 3704, 3804, 3904, 4004, 4104, 4204, 4604, 4704, 4804, 4904, 5004, 5104, 5204, 5304, 5404, 5504

TYPE A (with balcony) VARIANT 2


TOTAL SALEABLE AREA

SUITE = 446.70 SQ.FT. BALCONY = 55.11 SQ.FT. TOTAL = 501.81 SQ.FT.



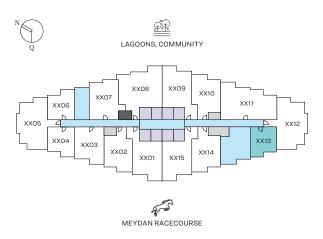

LEVEL 08-17, 21-29, 33-42, 46-55

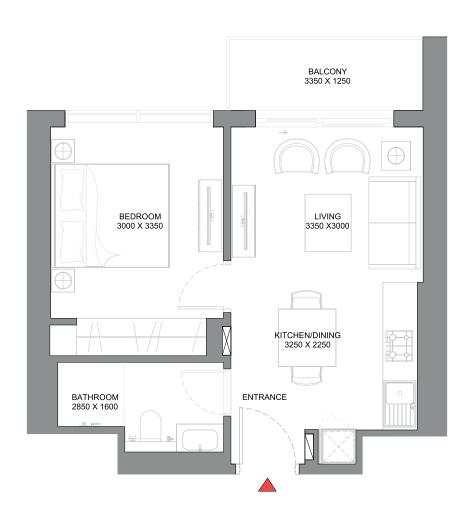

List of unit numbers with this unit plan:



VIEWS

Meydan Racecourse

813, 913, 1013, 1113, 1213, 1313, 1413, 1513, 1613, 1713, 2113, 2213, 2313, 2413, 2513, 2613, 2713, 2813, 2913, 3313, 3413, 3513, 3613, 3713, 3813, 3913, 4013, 4113, 4213, 4613, 4713, 4813, 4913, 5013, 5113, 5213, 5313, 5413, 5513


Disclaimer: 1. All dimensions are in metric, measured to wall finishes. 2. All materials, dimensions & drawings are approximate. 3. Information is subject to change without notice, at developer's absolute discretion. 4. Actual area may vary from the stated area. 5. Drawing are not to scale. 6. All images used are for illustrative purpose only and do not represent the actual size, features, specifications, fittings and furnishings. 7. The developer reserves the right to make revisions/ alterations, at its absolute discretion, without any liability whatsoever.

TOTAL SALEABLE AREA

SUITE = 702.02 SQ.FT. BALCONY = 54.36 SQ.FT. TOTAL = 756.38 SQ.FT.

UNIT

TYPE B (with powder room + balcony)

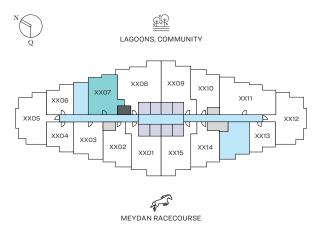

LEVEL 08-16, 21-29, 33-41, 46-55



List of unit numbers with this unit plan:

$N \bigcirc Q$

VIEWS

Lagoons, Community


807, 907, 1007, 1107, 1207, 1307, 1407, 1507, 1607, 2107, 2207, 2307, 2407, 2507, 2607, 2707, 2807, 2907, 3307, 3407, 3507, 3607, 3707, 3807, 3907, 4007, 4107, 4607, 4707, 4807, 4907, 5007, 5107, 5207, 5307, 5407, 5507

TOTAL SALEABLE AREA

SUITE = 585.02 SQ.FT. BALCONY = 54.36 SQ.FT. TOTAL = 639.38 SQ.FT.



TYPE A (with study room and powder room + balcony)

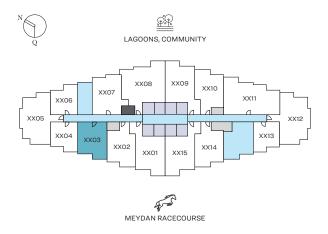

LEVEL 08-17, 21-29, 33-42, 46-55



List of unit numbers with this unit plan:



VIEWS

Meydan Racecourse


803, 903, 1003, 1103, 1203, 1303, 1403, 1503, 1603, 1703, 2103, 2203, 2303, 2403, 2503, 2603, 2703, 2803, 2903, 3303, 3403, 3503, 3603, 3703, 3803, 3903, 4003, 4103, 4203, 4603, 4703, 4803, 4903, 5003, 5103, 5203, 5303, 5403, 5503

TOTAL SALEABLE AREA

SUITE = 634.86 SQ.FT. BALCONY = 55.11 SQ.FT. TOTAL = 689.97 SQ.FT.



TYPE B (with study room + balcony)

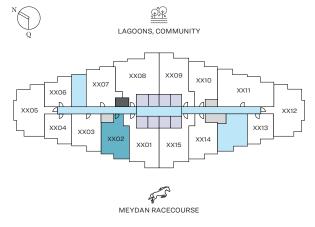

LEVEL 08-10, 12, 13, 15-17, 22-27, 29, 33-40, 46-50, 52-55



List of unit numbers with this unit plan:



VIEWS

Meydan Racecourse


802, 902, 1002, 1202, 1302, 1502, 1602, 1702, 2202, 2302, 2402, 2502, 2602, 2702, 2902, 3302, 3402, 3502, 3602, 3702, 3802, 3902, 4002, 4602, 4702, 4802, 4902, 5002, 5202, 5302, 5402, 5502

TYPE B (with study room + balcony) VARIANT 1

TOTAL SALEABLE AREA SUITE = 639.27 SQ.FT. BALCONY = 55.11 SQ.FT.

TOTAL = 694.38 SQ.FT.

UNIT

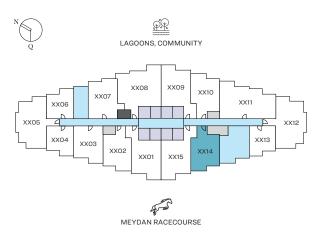

LEVEL 08-17, 21-29, 33-42, 46-55



List of unit numbers with this unit plan:

VIEWS

Meydan Racecourse

814, 914, 1014, 1114, 1214, 1314, 1414, 1514, 1614, 1714, 2114, 2214, 2314, 2414, 2514, 2614, 2714, 2814, 2914, 3314, 3414, 3514, 3614, 3714, 3814,3914, 4014, 4114, 4214, 4614, 4714, 4814, 4914, 5014, 5114, 5214, 5314, 5414, 5514




TOTAL SALEABLE AREA

TYPE C (with study room and powder room + balcony)


BALCON

SUITE = 812.89 SQ.FT. BALCONY = 57.59 SQ.FT. TOTAL = 870.48 SQ.FT.



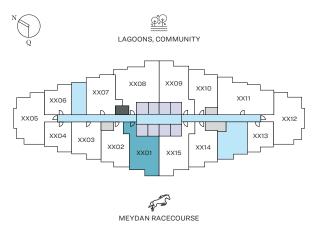

LEVEL 08-17, 21-29, 33-42, 46-55

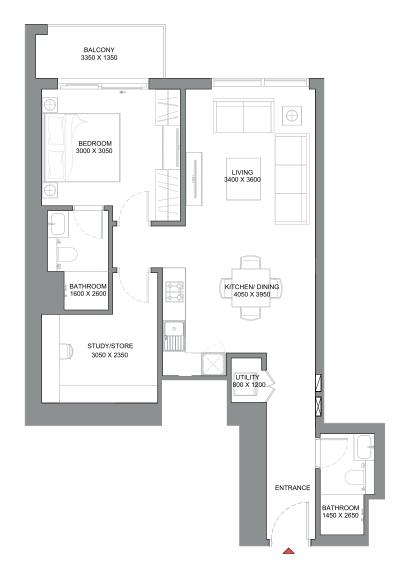

List of unit numbers with this unit plan:



VIEWS

Meydan Racecourse


801, 901, 1001, 1101, 1201, 1301, 1401, 1501, 1601, 1701, 2101, 2201, 2301, 2401, 2501, 2601, 2701, 2801, 2901, 3301, 3401, 3501, 3601, 3701, 3801, 3901, 4001, 4101, 4201, 4601, 4701, 4801, 4901, 5001, 5101, 5201, 5301, 5401, 5501

TOTAL SALEABLE AREA

TYPE C (with study room and powder room + balcony) VARIANT 1

SUITE = 813.21 SQ.FT. BALCONY = 57.59 SQ.FT. TOTAL = 870.80 SQ.FT.



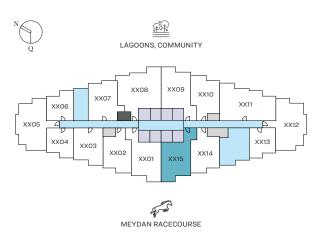

LEVEL 08-17, 21-29, 33-42, 46-55



List of unit numbers with this unit plan:



VIEWS

Meydan Racecourse

815, 915, 1015, 1115, 1215, 1315, 1415, 1515, 1615, 1715, 2115, 2215, 2315, 2415, 2515, 2615, 2715, 2815, 2915, 3315, 3415, 3515, 3615, 3715, 3815, 3915, 4015, 4115, 4215, 4615, 4715, 4815, 4915, 5015, 5115, 5215, 5315, 5415, 5515


Disclaimer: 1. All dimensions are in metric, measured to wall finishes. 2. All materials, dimensions & drawings are approximate. 3. Information is subject to change without notice, at developer's absolute discretion. 4. Actual area may vary from the stated area. 5. Drawing are not to scale. 6. All images used are for illustrative purpose only and do not represent the actual size, features, specifications, fittings and furnishings. 7. The developer reserves the right to make revisions/ alterations, at its absolute discretion, without any liability whatsoever.

TOTAL SALEABLE AREA


SUITE = 813.75 SQ.FT. BALCONY = 57.59 SQ.FT. TOTAL = 871.34 SQ.FT.

UNIT

TYPE C (with study room and powder room + balcony) VARIANT 2

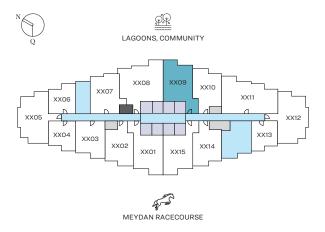

LEVEL 08-16, 21-29, 33-41, 46-55

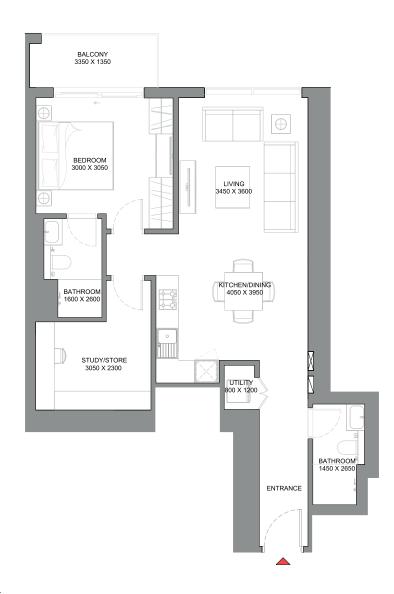

List of unit numbers with this unit plan:



VIEWS

Lagoons, Community


809, 909, 1009, 1109, 1209, 1309, 1409, 1509, 1609, 2109, 2209, 2309, 2409, 2509, 2609, 2709, 2809, 2909, 3309, 3409, 3509, 3609, 3709, 3809, 3909, 4009, 4109, 4609, 4709, 4809, 4909, 5009, 5109, 5209, 5309, 5409, 5509

TOTAL SALEABLE AREA

SUITE = 629.47 SQ.FT. BALCONY = 55.11 SQ.FT. TOTAL = 684.58 SQ.FT.



TYPE D (with study room + balcony)

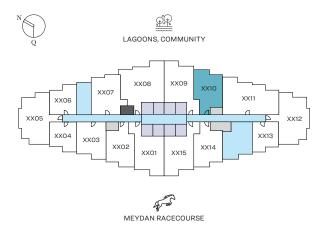

LEVEL 08-16, 21-29, 33-41, 46-55



List of unit numbers with this unit plan:

VIEWS

Lagoons, Community

810, 910, 1010, 1110, 1210, 1310, 1410, 1510, 1610, 2110, 2210, 2310, 2410, 2510, 2610, 2710, 2810, 2910, 3310, 3410, 3510, 3610, 3710, 3810, 3910, 4010, 4110, 4610, 4710, 4810, 4910, 5010, 5110, 5210, 5310, 5410, 5510






TYPE A (with balcony)


TOTAL SALEABLE AREA

SUITE = 812.78 SQ.FT. BALCONY = 134.76 SQ.FT. TOTAL = 947.54 SQ.FT.



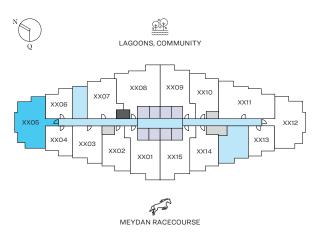

LEVEL 08-17, 21-29, 33-42, 46-55

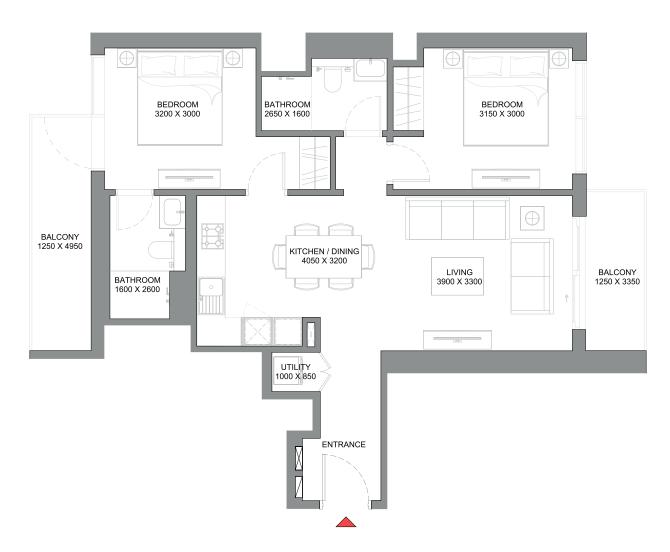

List of unit numbers with this unit plan:



VIEWS

Lagoons, Community, Meydan Racecourse

805, 905, 1005, 1105, 1205, 1305, 1405, 1505, 1605, 1705, 2105, 2205, 2305, 2405, 2505, 2605, 2705, 2805, 2905, 3305, 3405, 3505, 3605, 3705, 3805, 3905, 4005, 4105, 4205, 4605, 4705, 4805, 4905, 5005, 5105, 5205, 5305, 5405, 5505


Disclaimer: 1. All dimensions are in metric, measured to wall finishes. 2. All materials, dimensions & drawings are approximate. 3. Information is subject to change without notice, at developer's absolute discretion. 4. Actual area may vary from the stated area. 5. Drawing are not to scale. 6. All images used are for illustrative purpose only and do not represent the actual size, features, specifications, fittings and furnishings. 7. The developer reserves the right to make revisions/ alterations, at its absolute discretion, without any liability whatsoever.

TYPE A (with balcony) VARIANT 1

TOTAL SALEABLE AREA

SUITE = 814.29 SQ.FT. BALCONY = 133.58 SQ.FT. TOTAL = 947.87 SQ.FT.



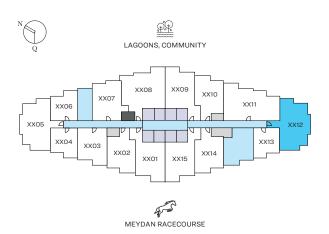

LEVEL 08-17, 21-29, 33-42, 46-55



List of unit numbers with this unit plan:



VIEWS

Lagoons, Community, Meydan Racecourse

812, 912, 1012, 1112, 1212, 1312, 1412, 1512, 1612, 1712, 2112, 2212, 2312, 2412, 2512, 2612, 2712, 2812, 2912, 3312, 3412, 3512, 3612, 3712, 3812, 3912, 4012, 4112, 4212, 4612, 4712, 4812, 4912, 5012, 5112, 5212, 5312, 5412, 5512


Disclaimer: 1. All dimensions are in metric, measured to wall finishes. 2. All materials, dimensions & drawings are approximate. 3. Information is subject to change without notice, at developer's absolute discretion. 4. Actual area may vary from the stated area. 5. Drawing are not to scale. 6. All images used are for illustrative purpose only and do not represent the actual size, features, specifications, fittings and furnishings. 7. The developer reserves the right to make revisions/ alterations, at its absolute discretion, without any liability whatsoever.

TYPE B (with powder room + balcony)


TOTAL SALEABLE AREA

SUITE = 1,023.97 SQ.FT. BALCONY = 108.82 SQ.FT. TOTAL = 1,132.79 SQ.FT.



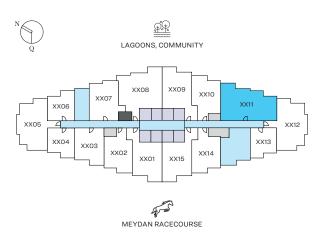

LEVEL 08-16, 21-29, 33-41, 46-55

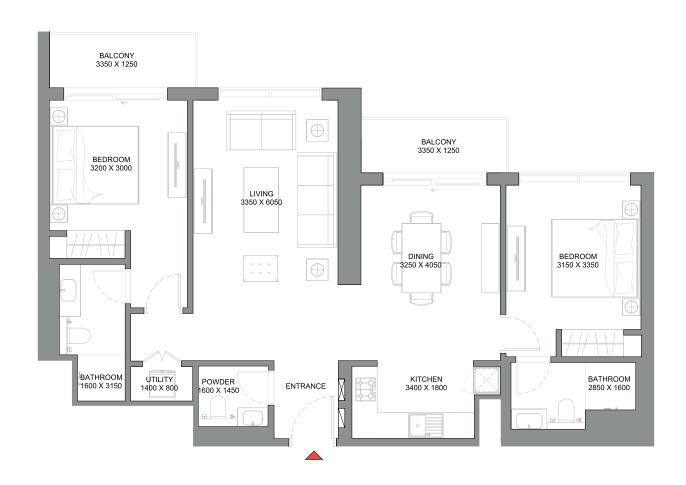

List of unit numbers with this unit plan:



VIEWS

Lagoons, Community


811, 911, 1011, 1111, 1211, 1311, 1411, 1511, 1611, 2111, 2211, 2311, 2411, 2511, 2611, 2711, 2811, 2911, 3311, 3411, 3511, 3611, 3711, 3811, 3911, 4011, 4111, 4611, 4711, 4811, 4911, 5011, 5111, 5211, 5311, 5411, 5511

TOTAL SALEABLE AREA

SUITE = 1,024.94 SQ.FT. BALCONY = 112.81 SQ.FT. TOTAL = 1,137.75 SQ.FT.

UNIT

TYPE A (with study room + balcony)

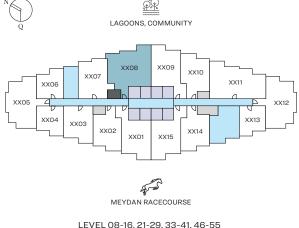



List of unit numbers with this unit plan:



VIEWS

Lagoons, Community

808, 908, 1008, 1108, 1208, 1308, 1408, 1508, 1608, 2108, 2208, 2308, 2408, 2508, 2608, 2708, 2808, 2908, 3308, 3408, 3508, 3608, 3708, 3808, 3908, 4008, 4108, 4608, 4708, 4808, 4908, 5008, 5108, 5208, 5308, 5408, 5508





